




PIK. 0,00

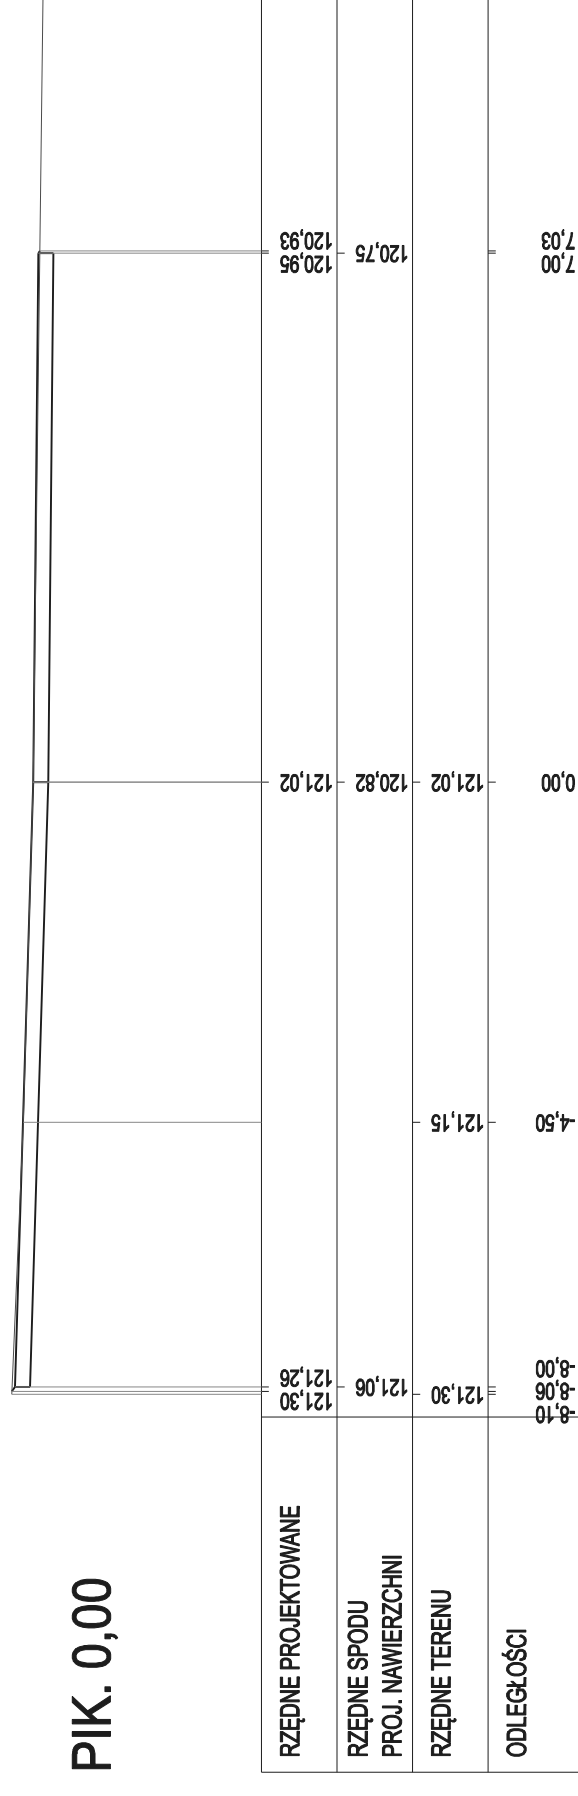


PIK. 59,00

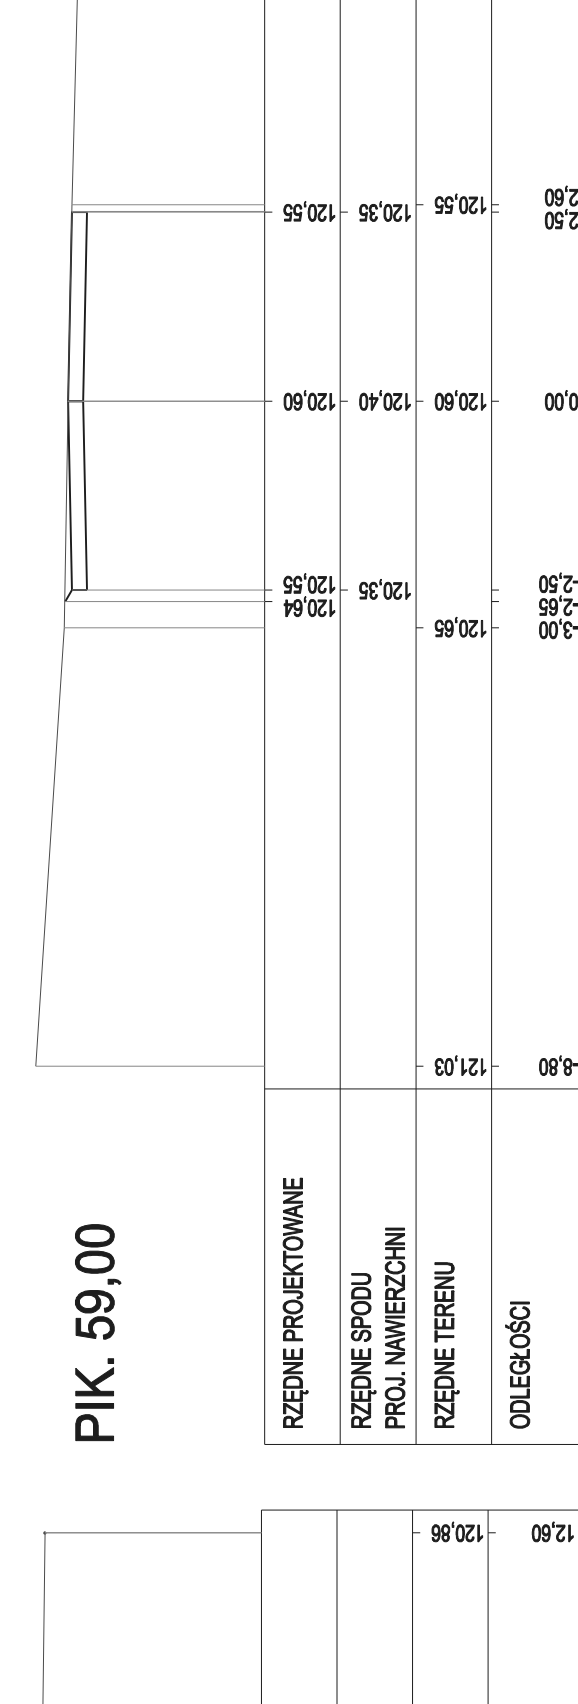


PIK. 129,00

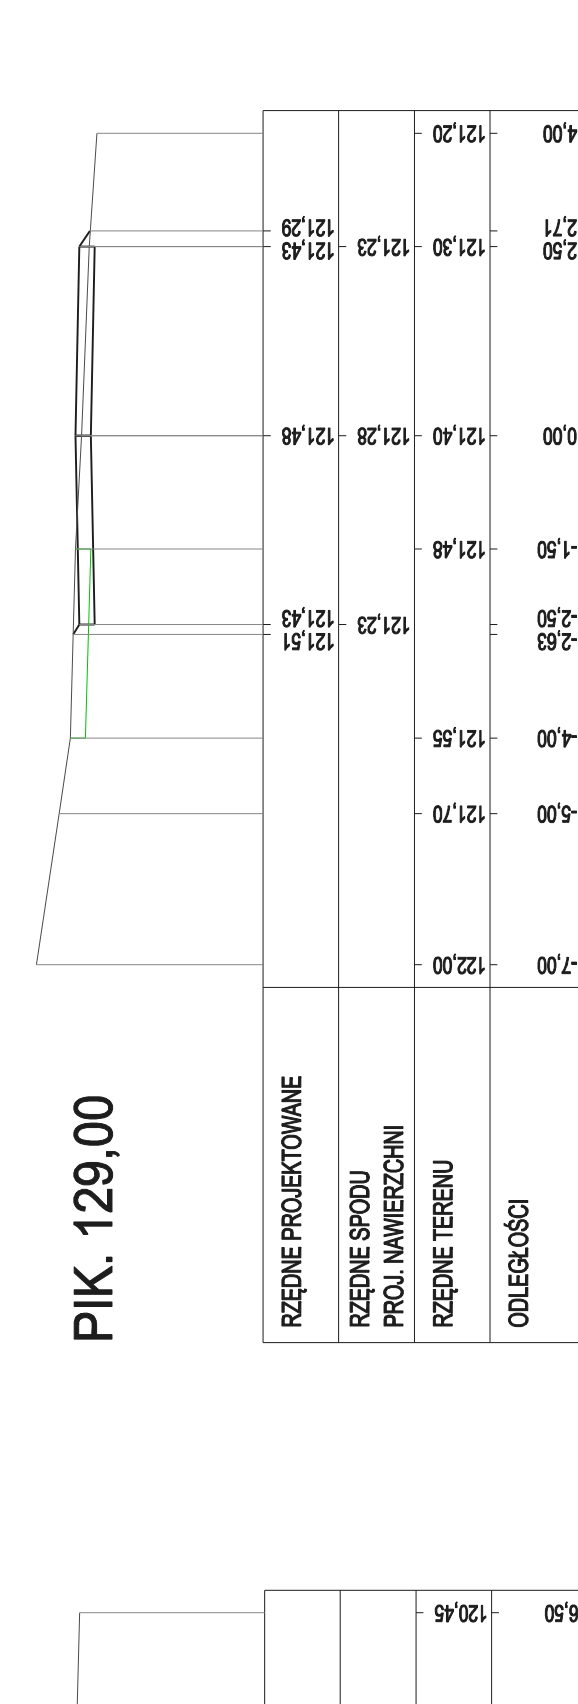


PIK. 197,84

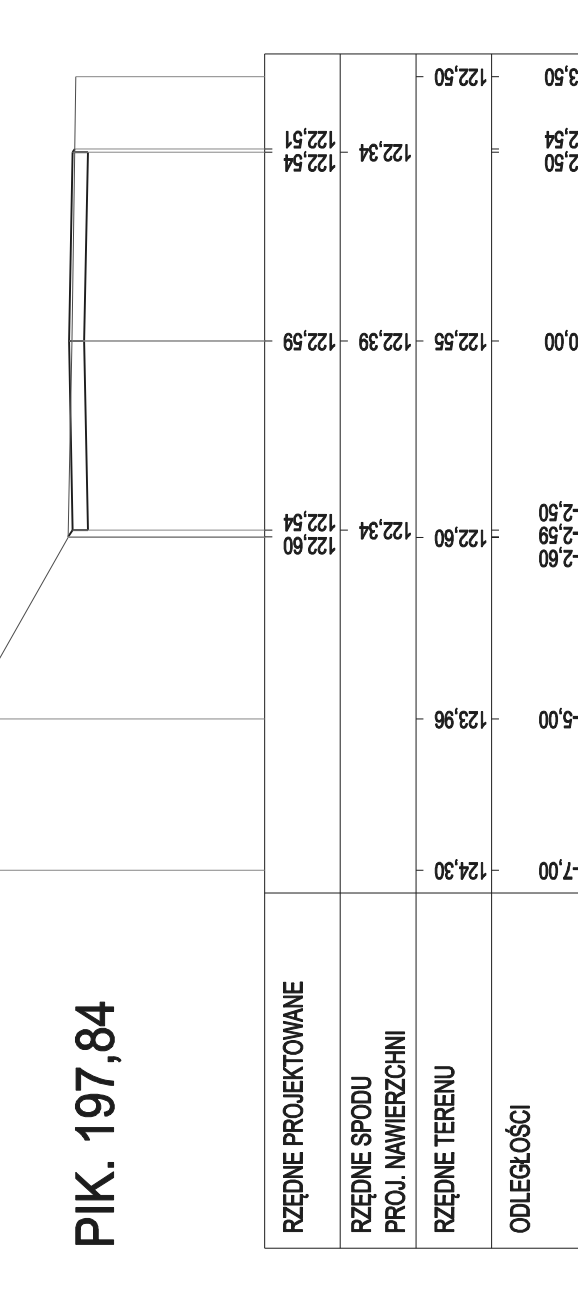


PIK. 298,33

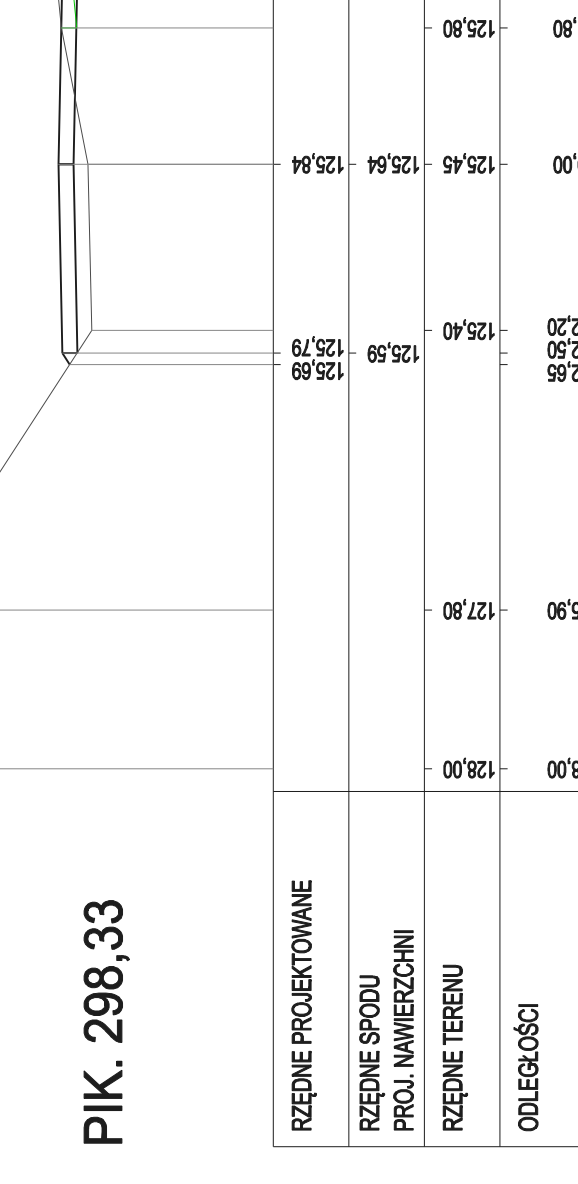


PIK. 383,20

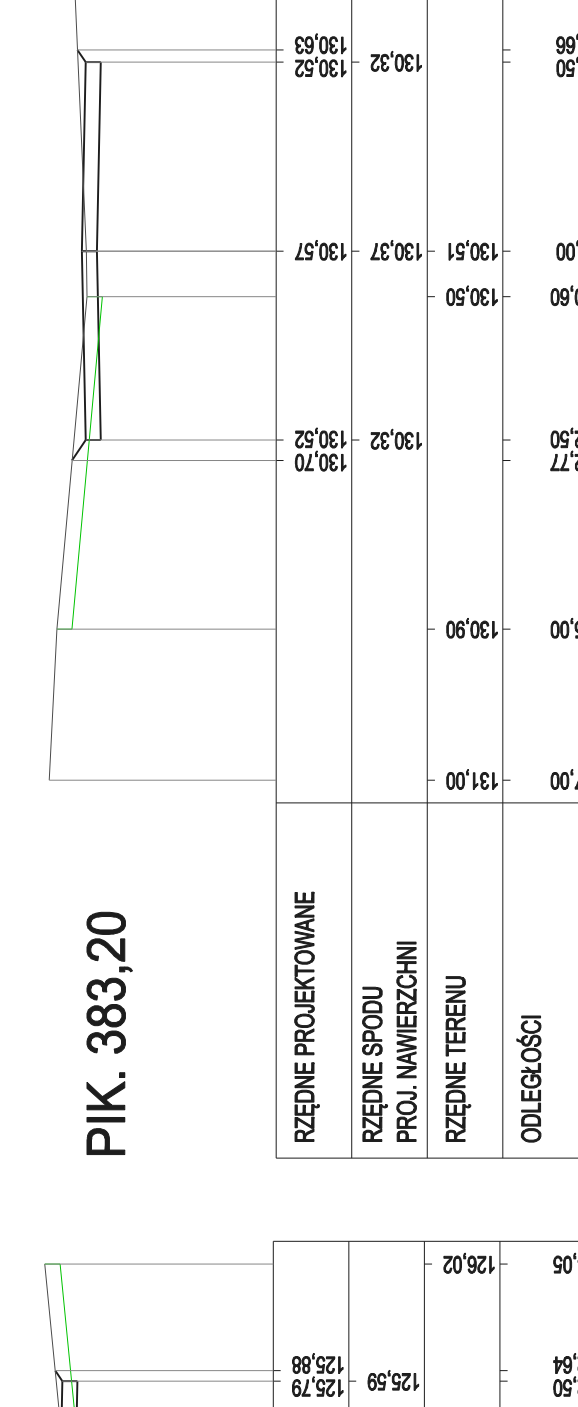


PIK. 491,60

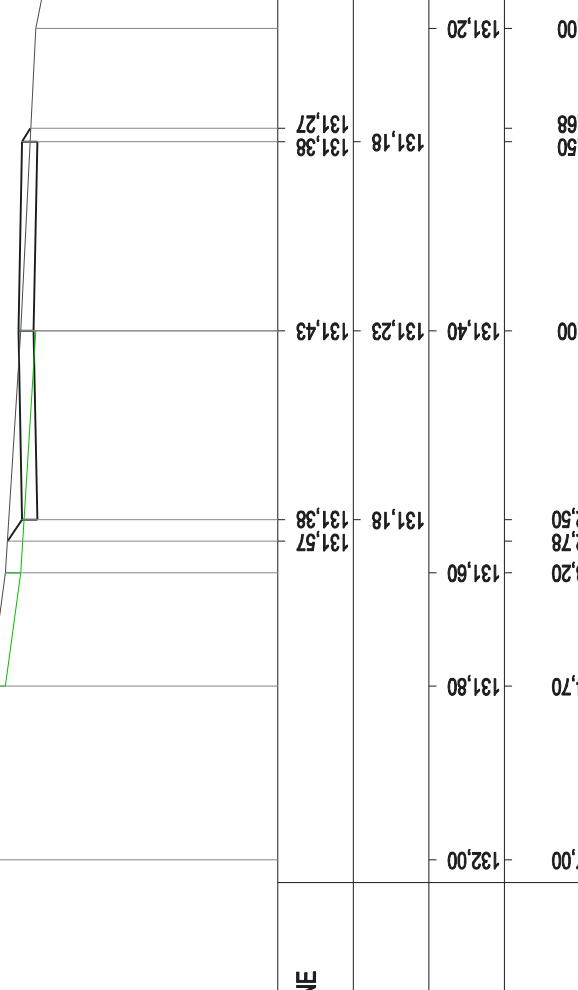


PIK. 544,50

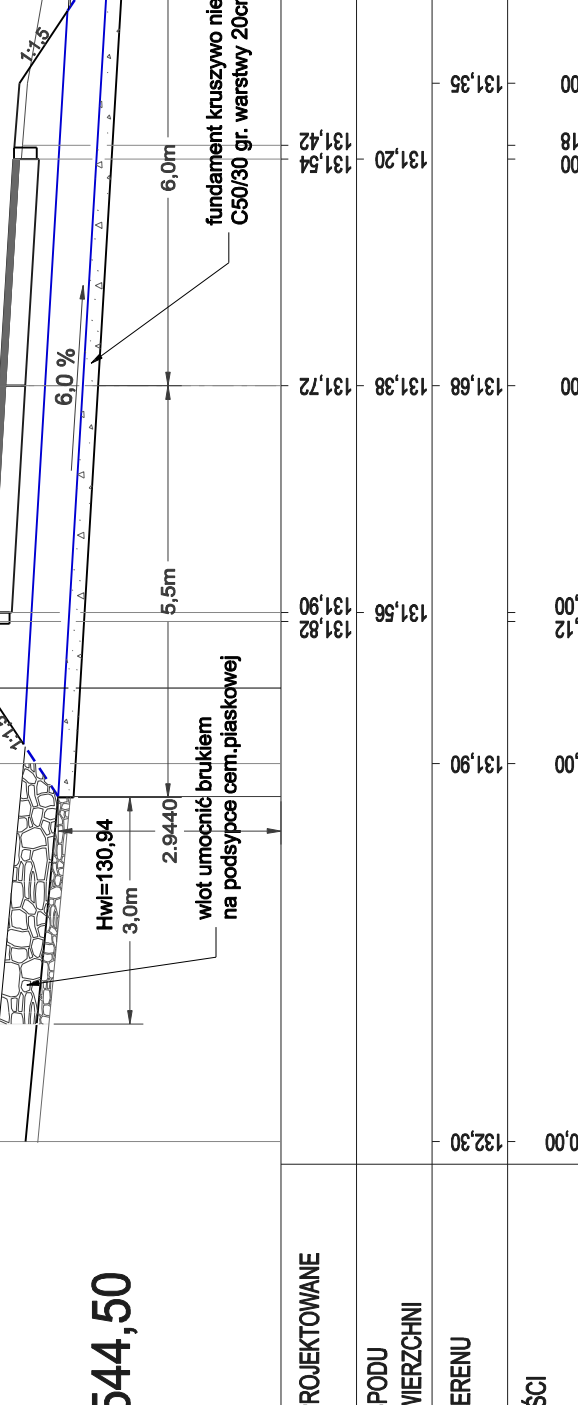


PIK. 11,91

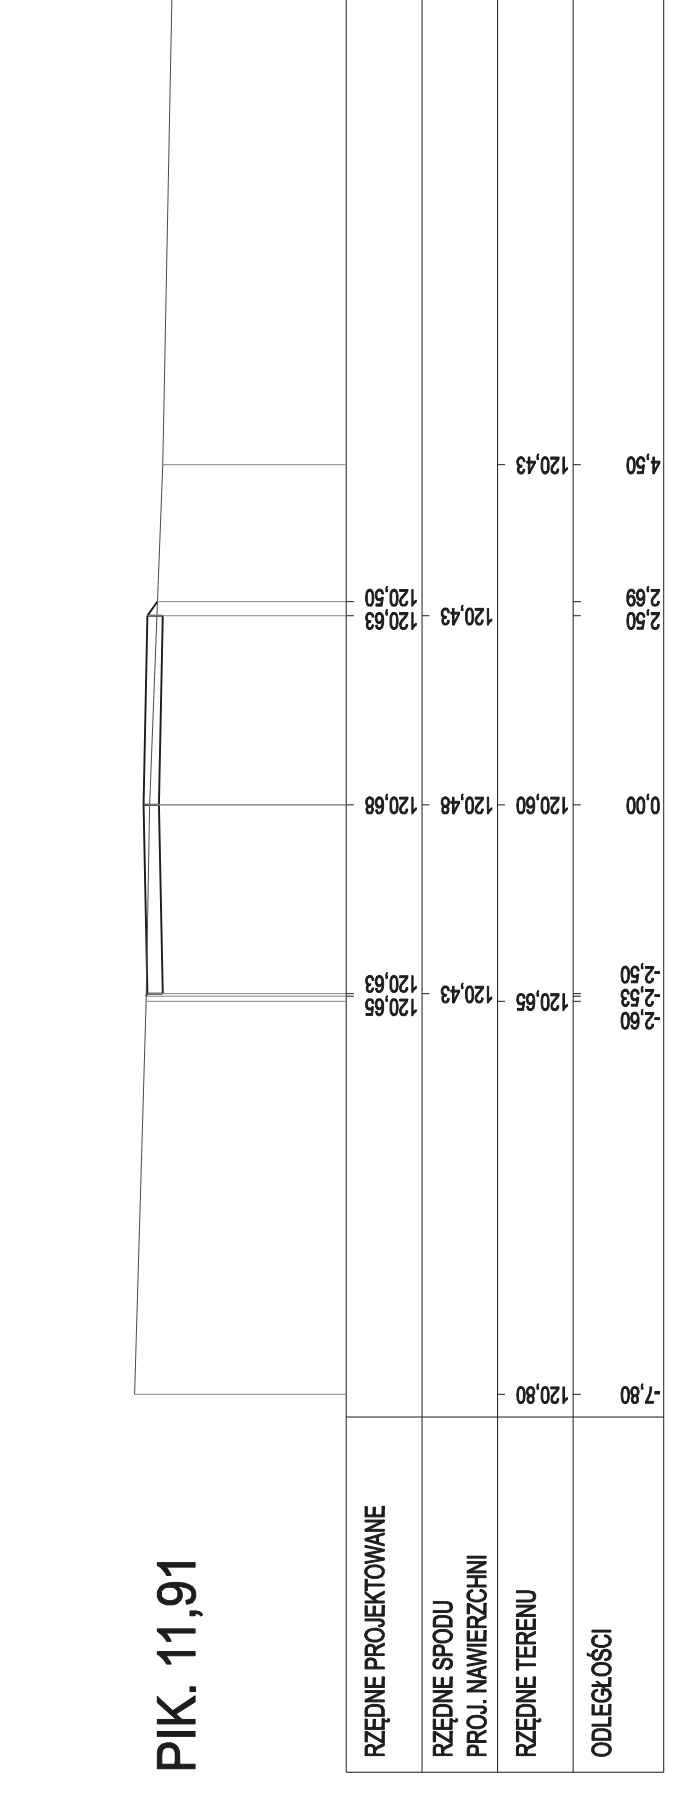


PIK. 81,64

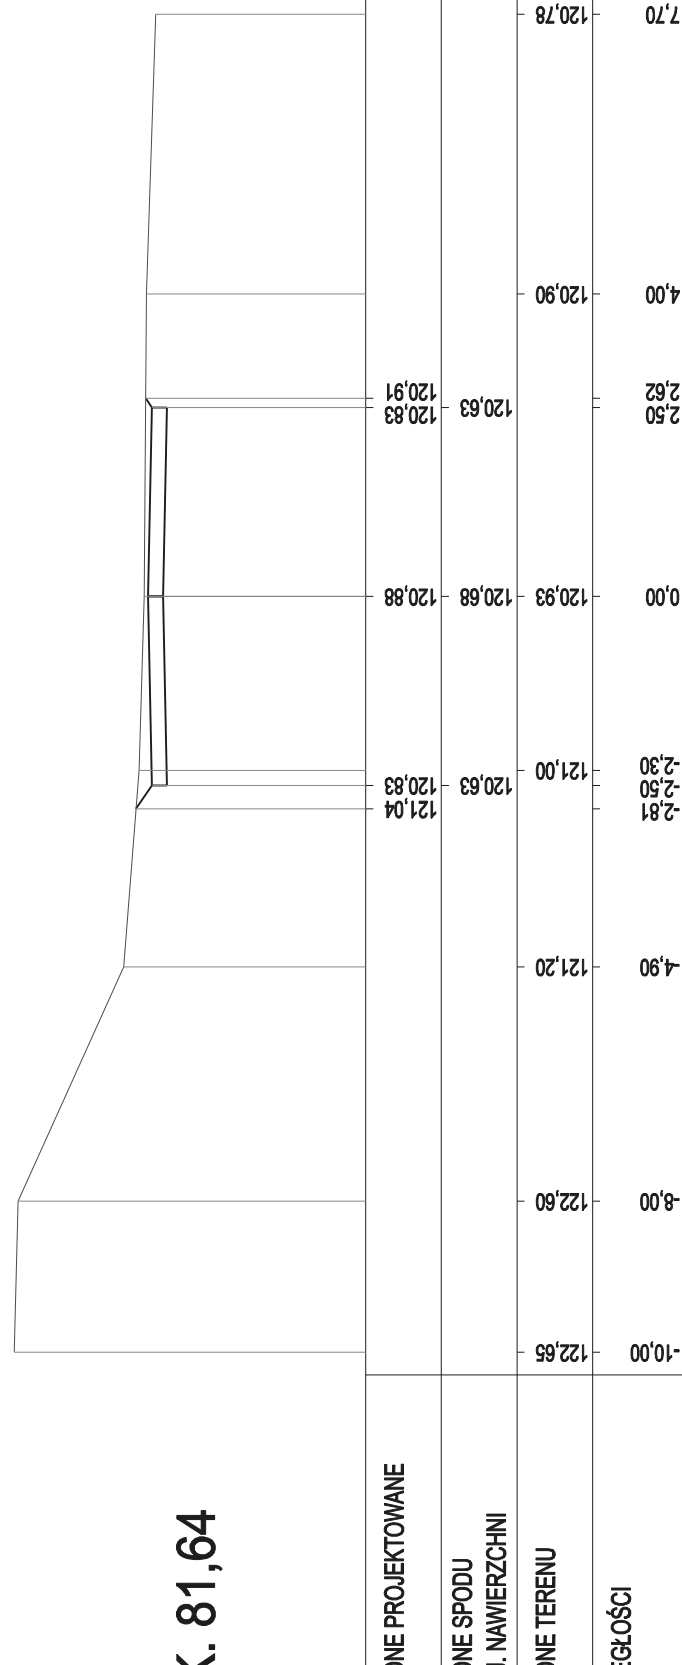


PIK. 145,70

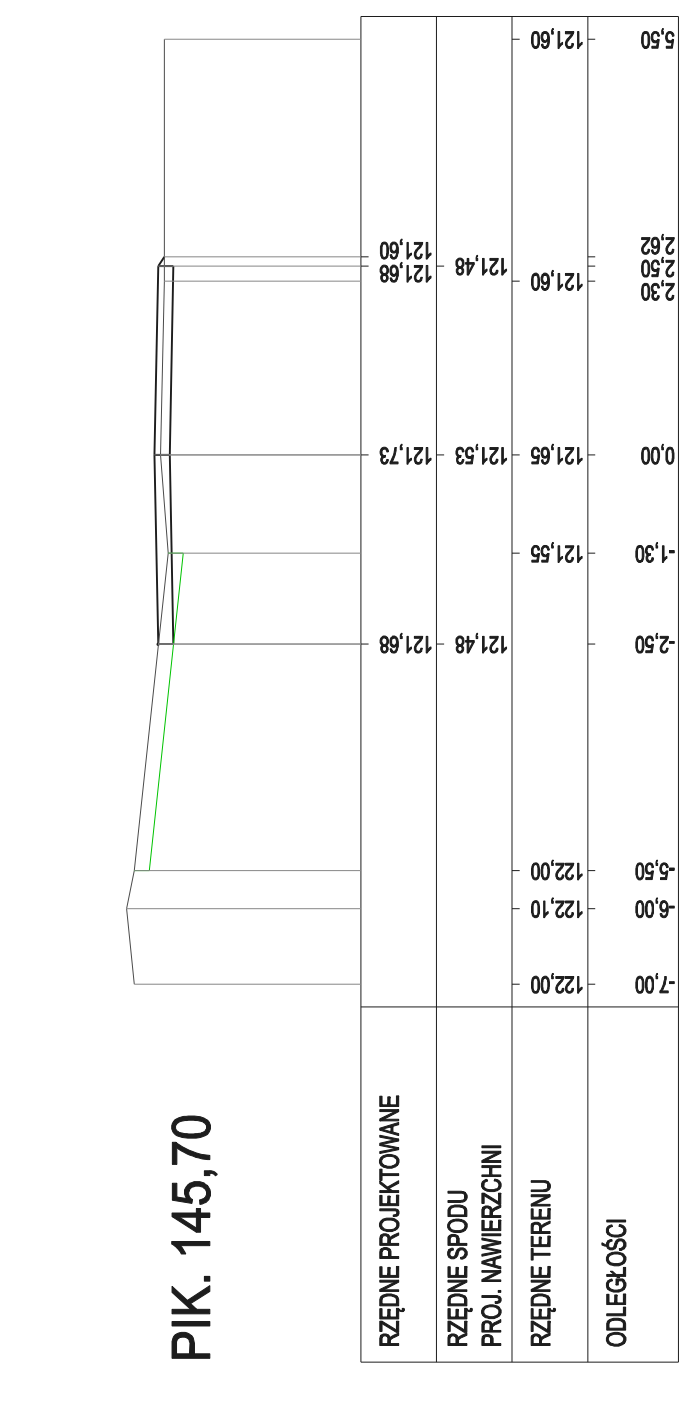


PIK. 222,70

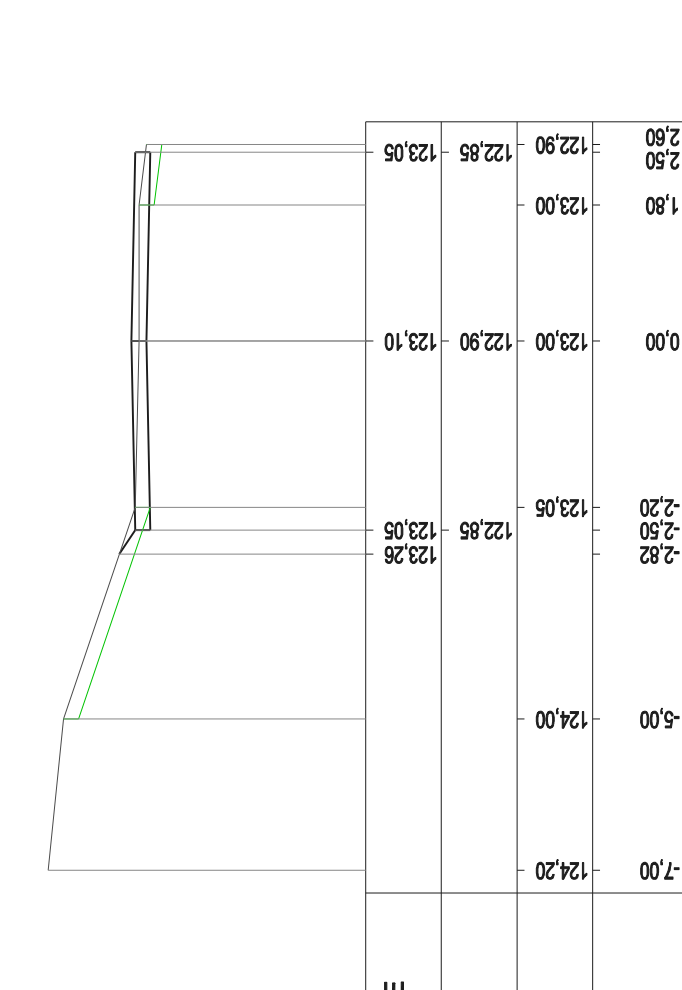


PIK. 314,68

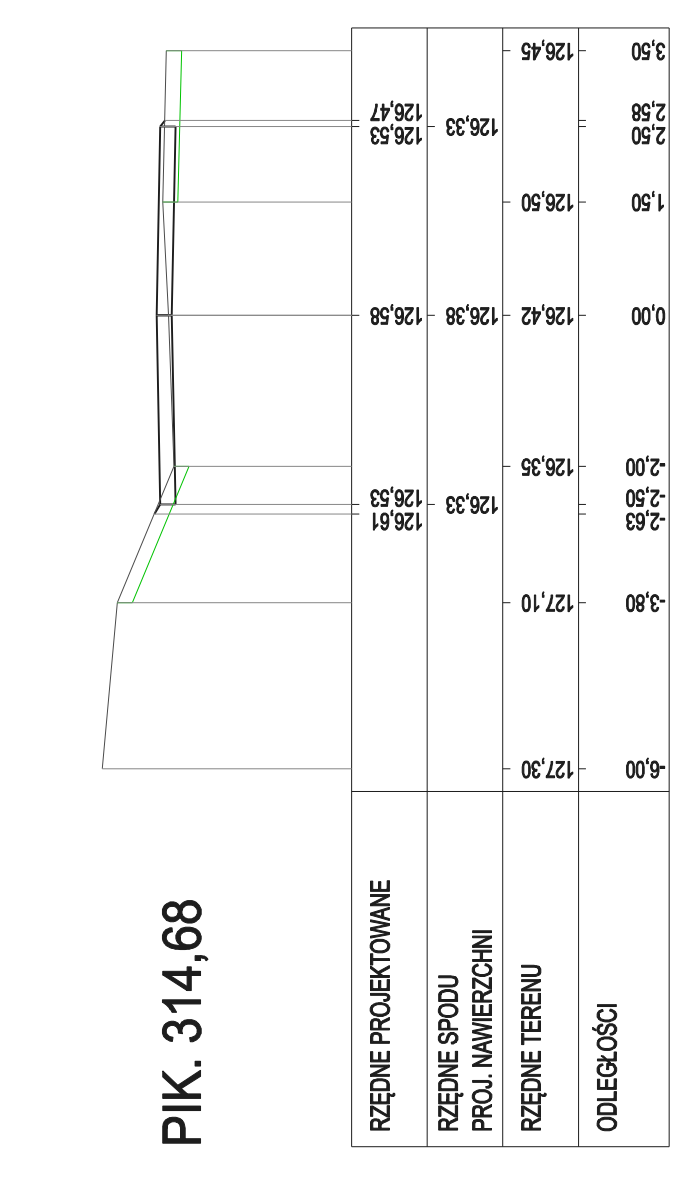


PIK. 419,70

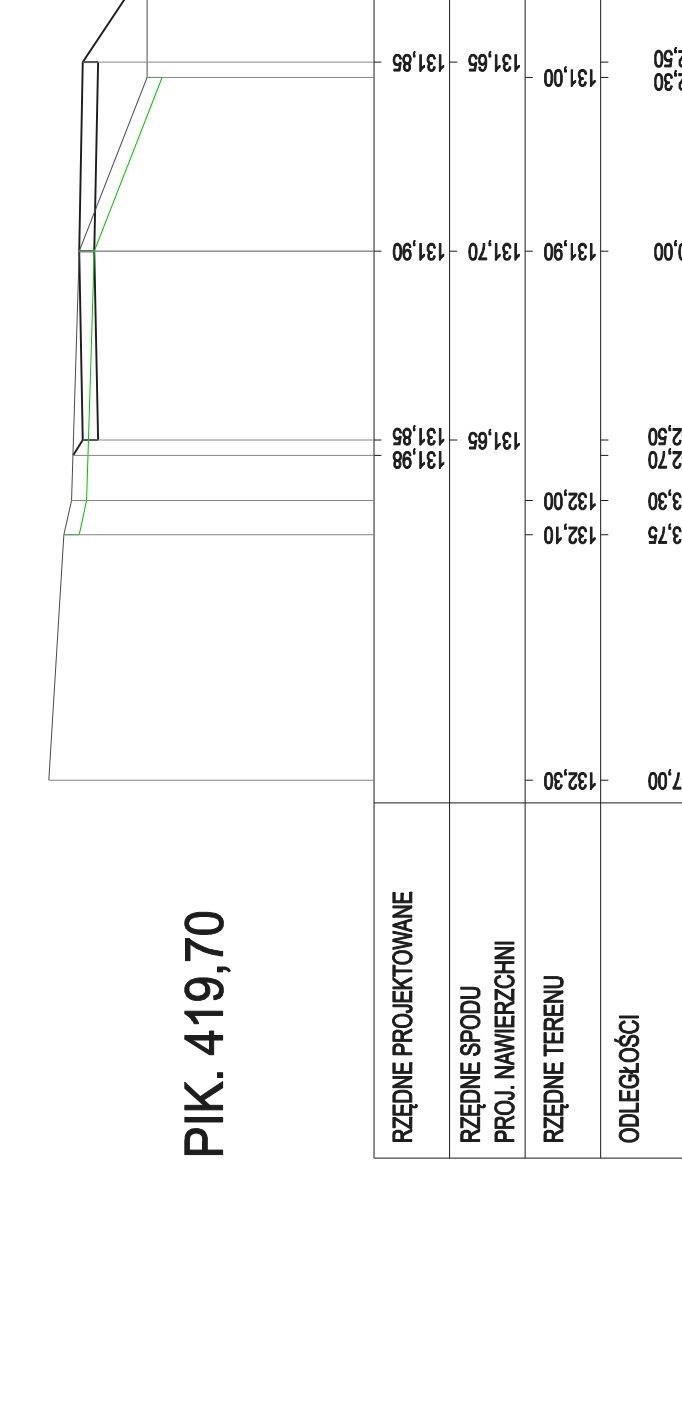


PIK. 519,30

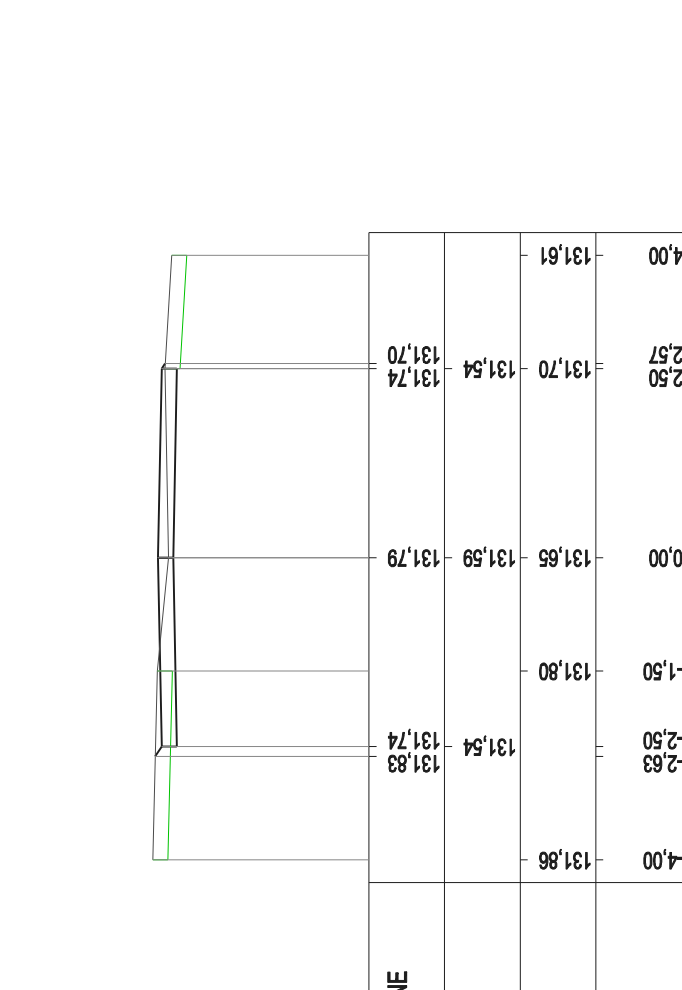


PIK. 548,88

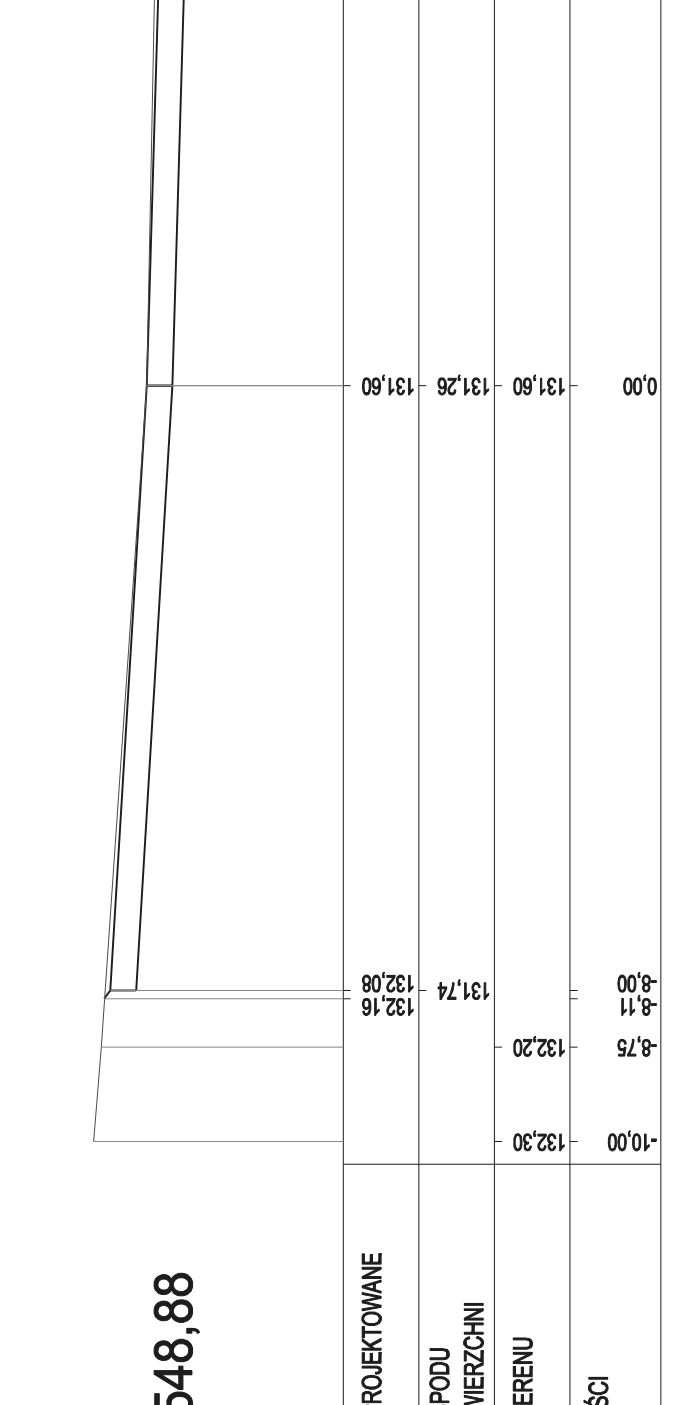


PIK. 28,68

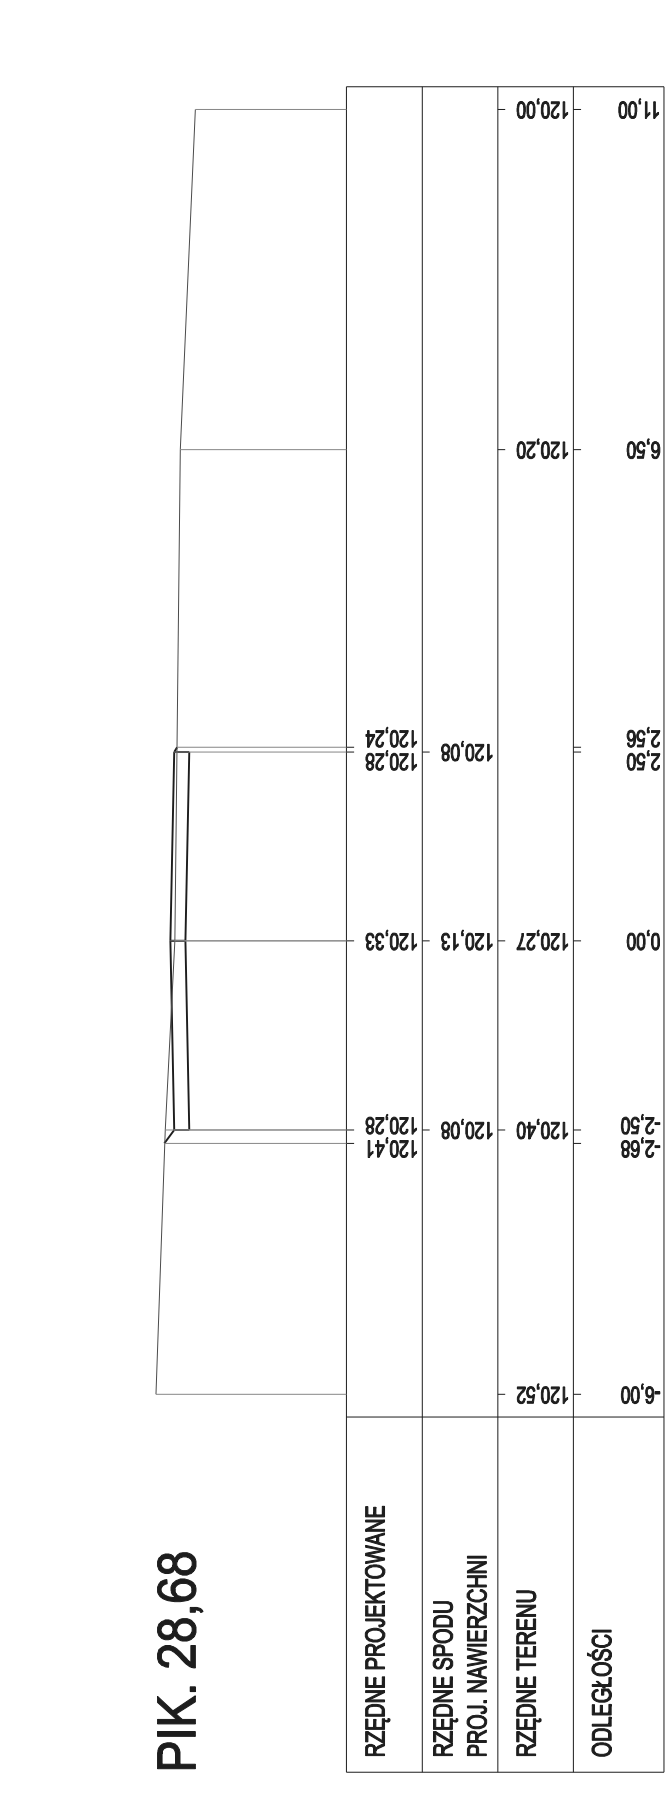


PIK. 106,89

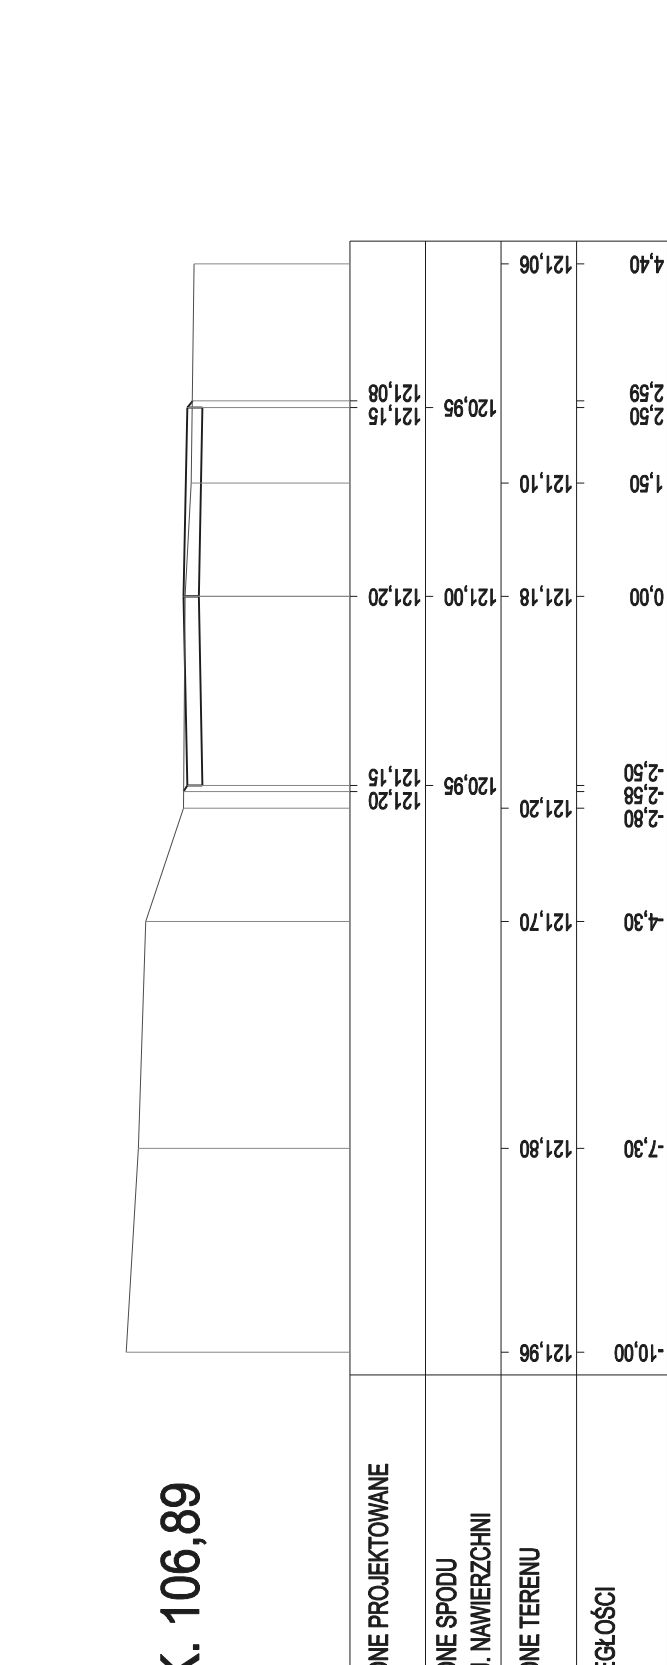


PIK. 170,29

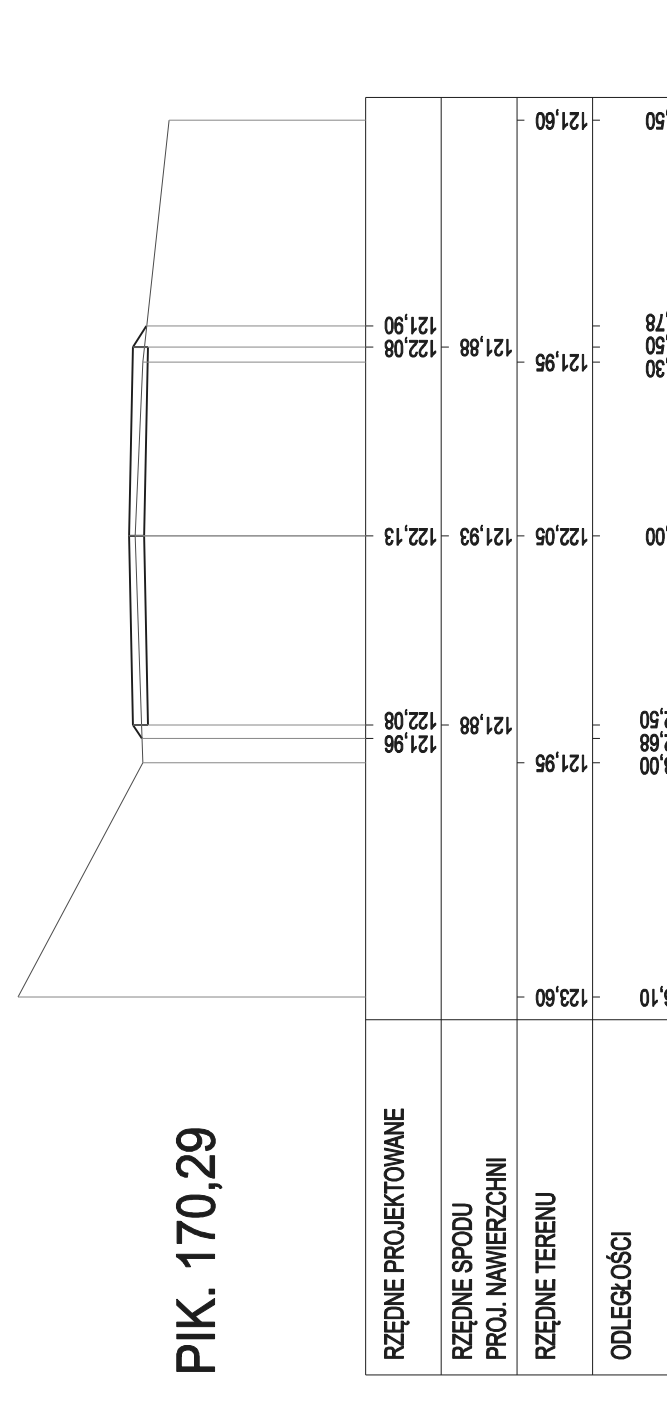


PIK. 264,00

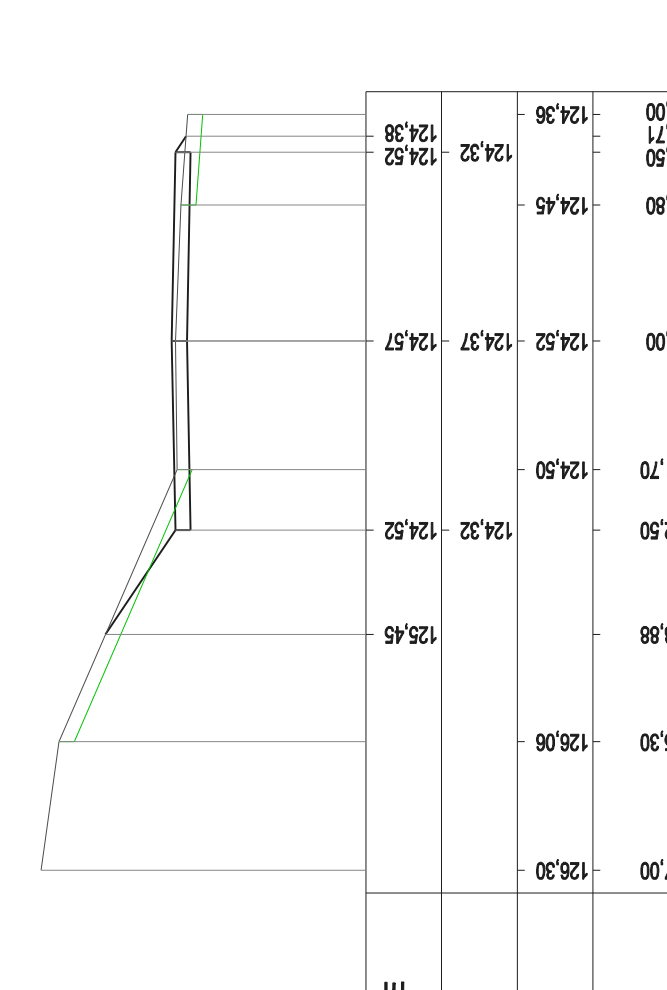


PIK. 352,50

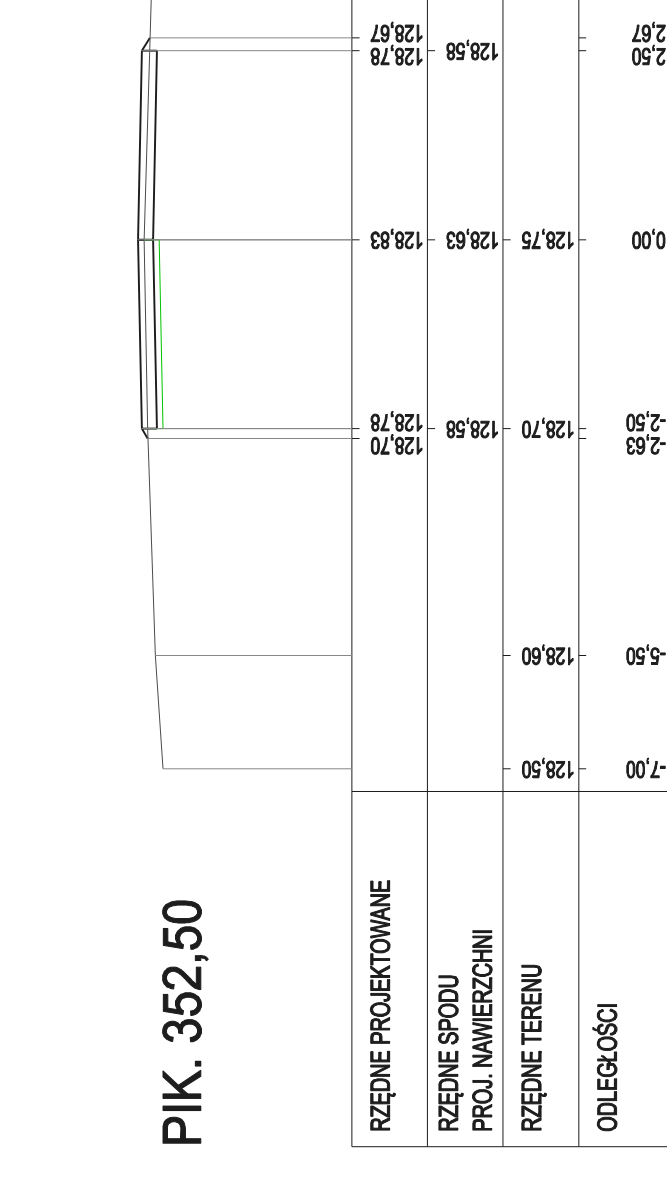

PIK. 457,20

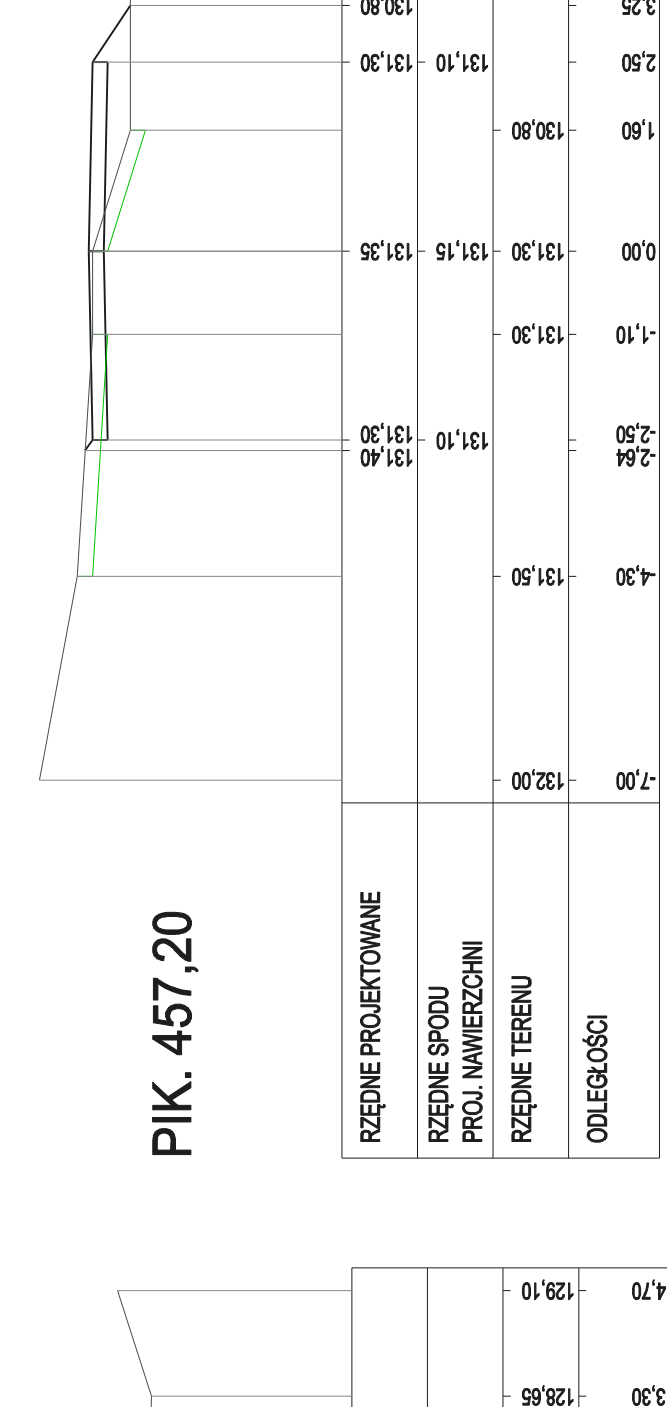

PIK. 532,34

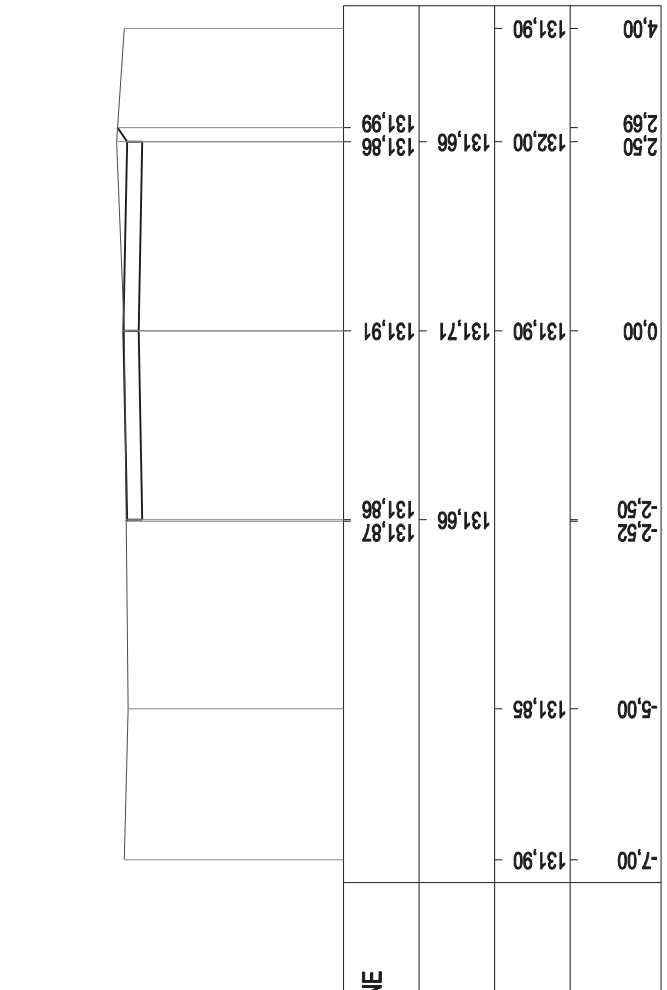

Lubuski Projektowo - Koper Zieloniew	
10 - 602 Olsztyn.	
Nazwa i adres obiektu: Przebudowa drogi główniej Nr 120434N w msc. Pilbór w zakresie wykonania nawierzchni żwirowej.	
PRZEBUDOWA DROGI GŁÓWNEJ	
Skala: 1:100	
Projektant: Zieloniew Koper	
Nr rys. 4	
Data: marzec 2016r	