



otwór geotechniczny

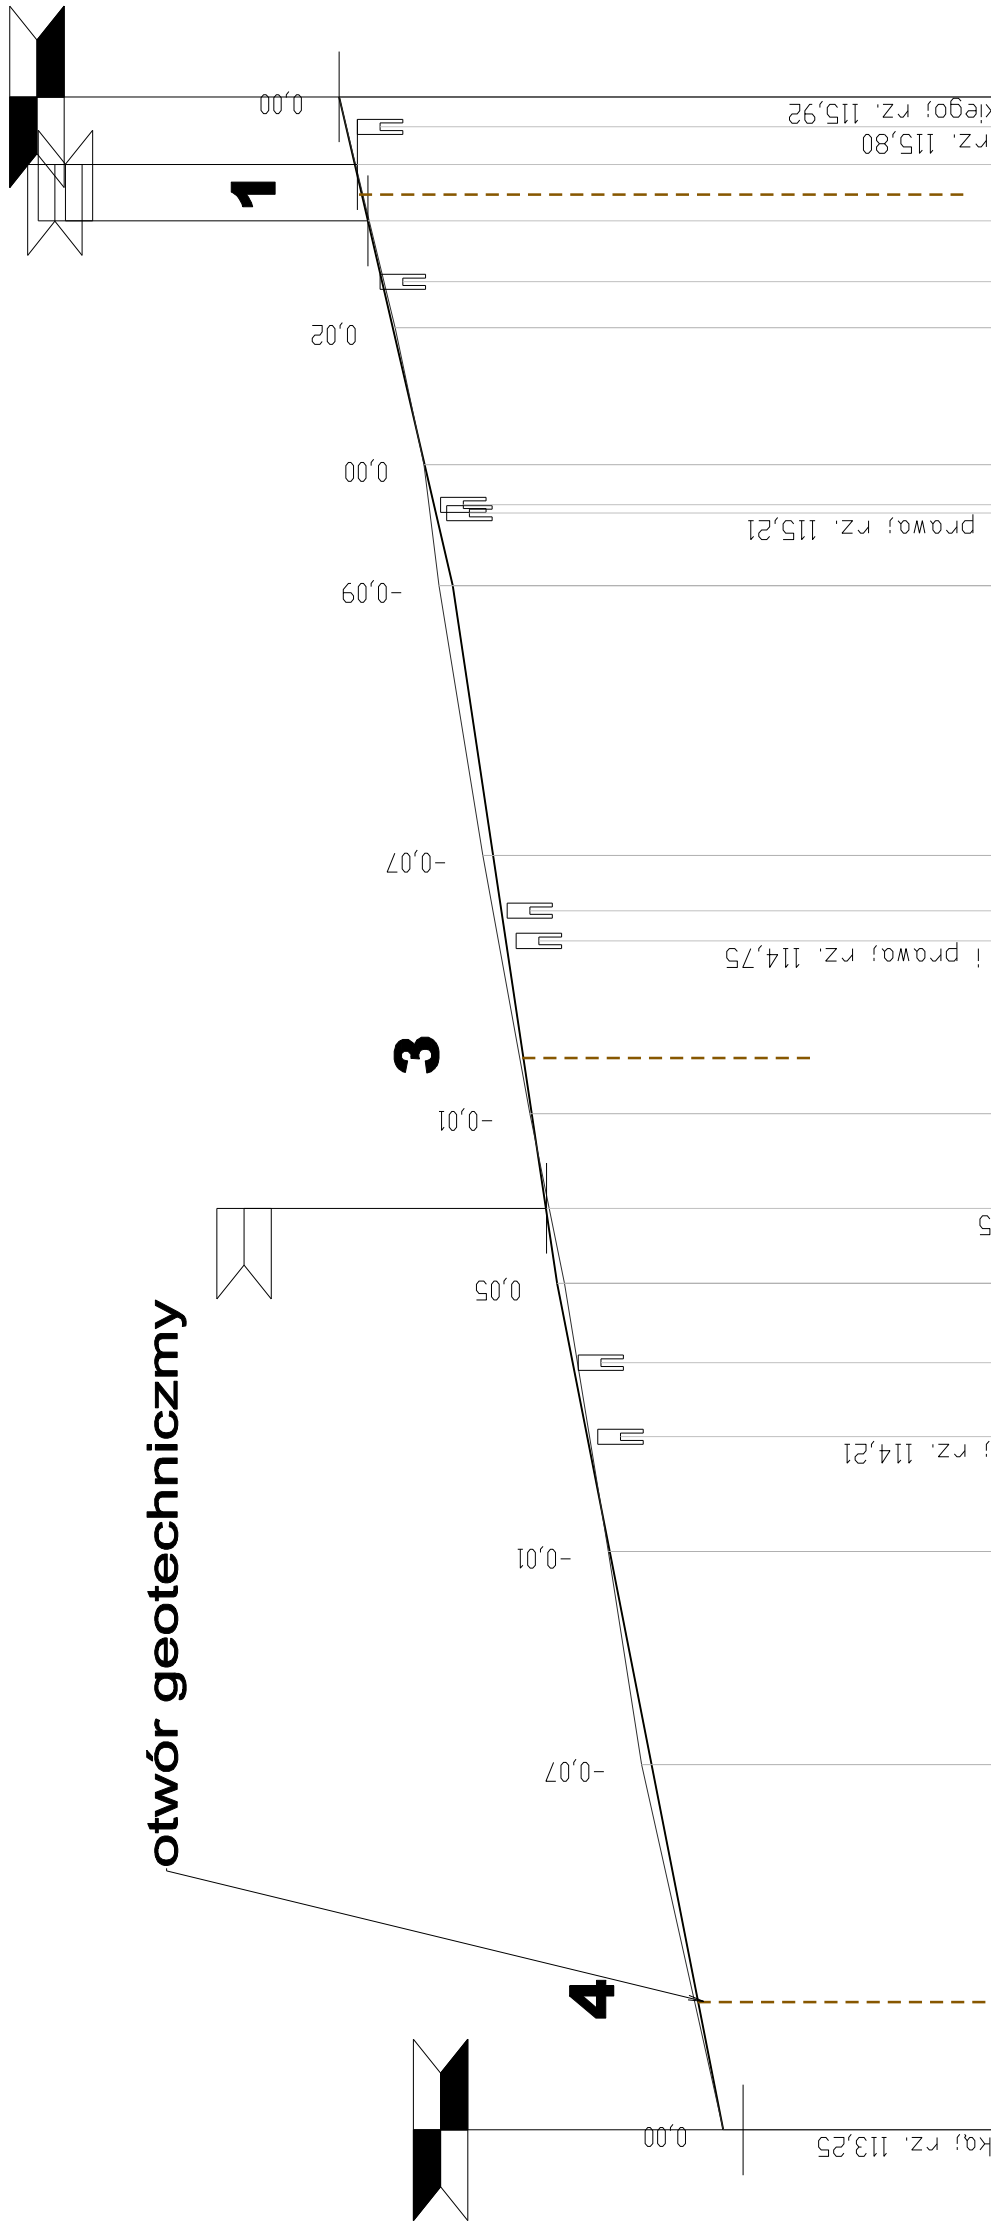

PROFILE SŁUPKOWE OTWORÓW BADAWCZYCH

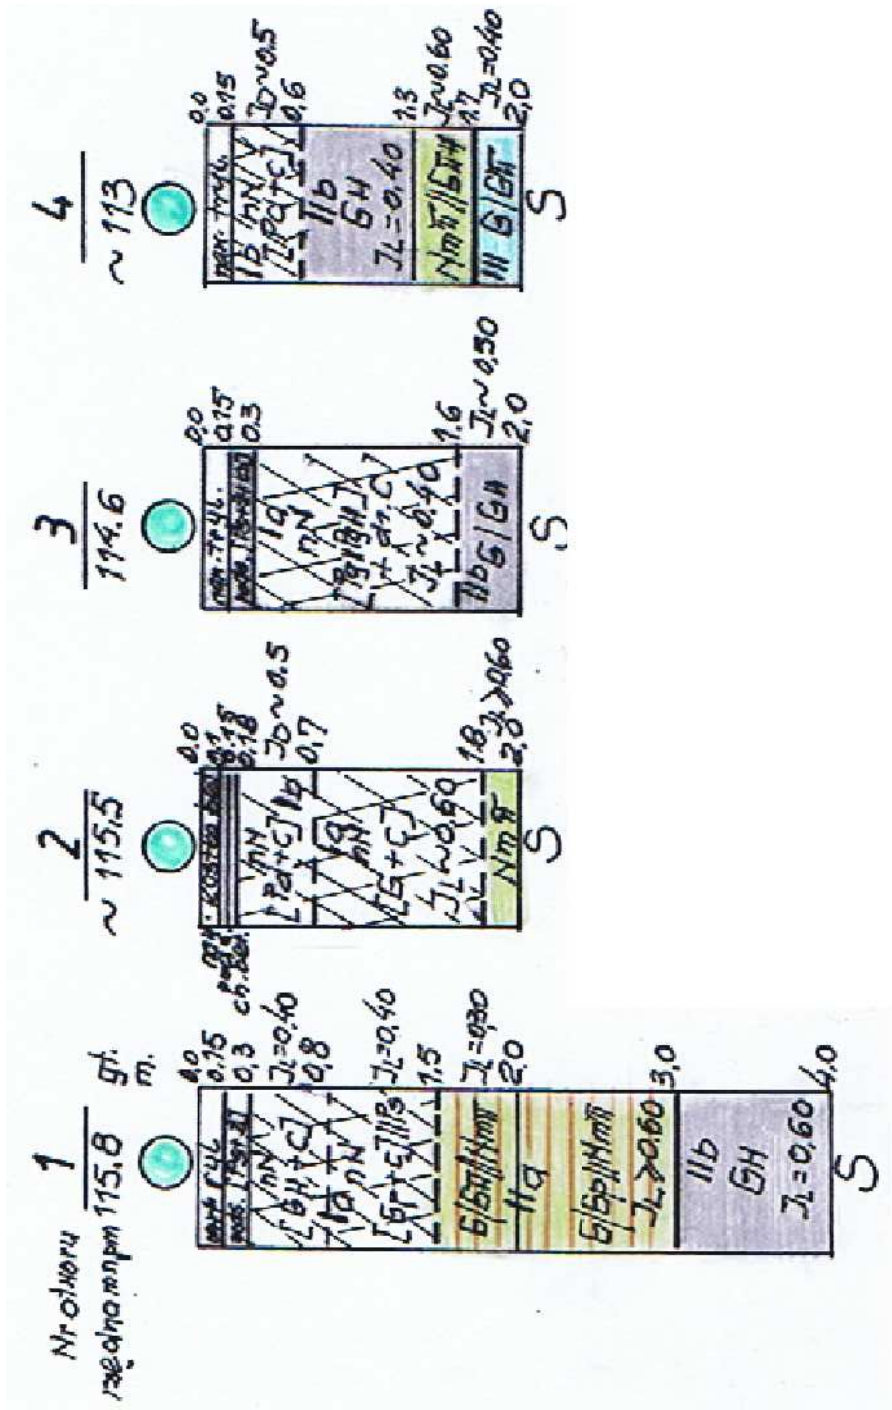

Skala pionowa 1:50

Skala pozioma 1:500

PP=109,00

RZĘDNE NIWELETY	113,38	113,85	114,13	114,28	114,38	114,48	114,55	114,65	114,82	114,85	114,90	115,17	115,28	115,29	115,36	115,57	115,64	115,73	115,82	115,87	115,92
ELEMENTY NIWELETY		I=1,964% L=56,00m						I=1,495% L=46,15m				I=2,320% L=32,33m									
RZĘDNE TERENU	113,38	113,92	114,14	114,43	114,48	114,55	114,66	114,97	115,26	115,36	115,55	115,92									
ELEMENTY TRASY W PLANIE																					
ODLEGŁOŚCI	0,00	24,17	38,25	45,85	50,75	56,00	60,96	67,22	78,65	80,65	84,30	2,15	6,95	7,50	10,15	19,20	22,25	26,28	30,00	32,50	34,48
KILOMETRY I HEKTOMETRY	0 0 0																				

Usługi Projektowe - Koper Zbigniew	10 - 602 Olsztyn, ul. Pstrowskiego 18/7
Nazwa i adres obiektu:	Rewitalizacja ulicy Podzamcze w Reszlu.
PROFIL PODŁUŻNY	
Projektant: Zbigniew Koper	Skala: 1:50-500
	Nr rys. 5
Data: wrzesień 2019 r.	